
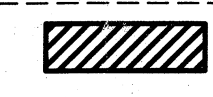


DISK NO.
AD302

LEGEND
 NEW ———
 EXISTING - - -
 EXISTING RELOCATED 

- NOTES
- EXPANSION VESSEL TO BE MINIMUM 20" ABOVE CENTERLINE OF NEW CALENDER CENTER ROLL.
 - CONTRACTOR TO FIELD MODIFY EXISTING DRY END PULPER CHUTE TO MAKE VERTICAL FROM TOP OF EXISTING PULPER. REFERENCE FRASER DWG. NO. M-10-5705 FOR EXISTING PULPER CHUTE DETAILS.
 - MILL TO MODIFY MT. HOPE ROLL & BRACKET AS REQUIRED FOR PROPER ROLL SHEET WRAP.

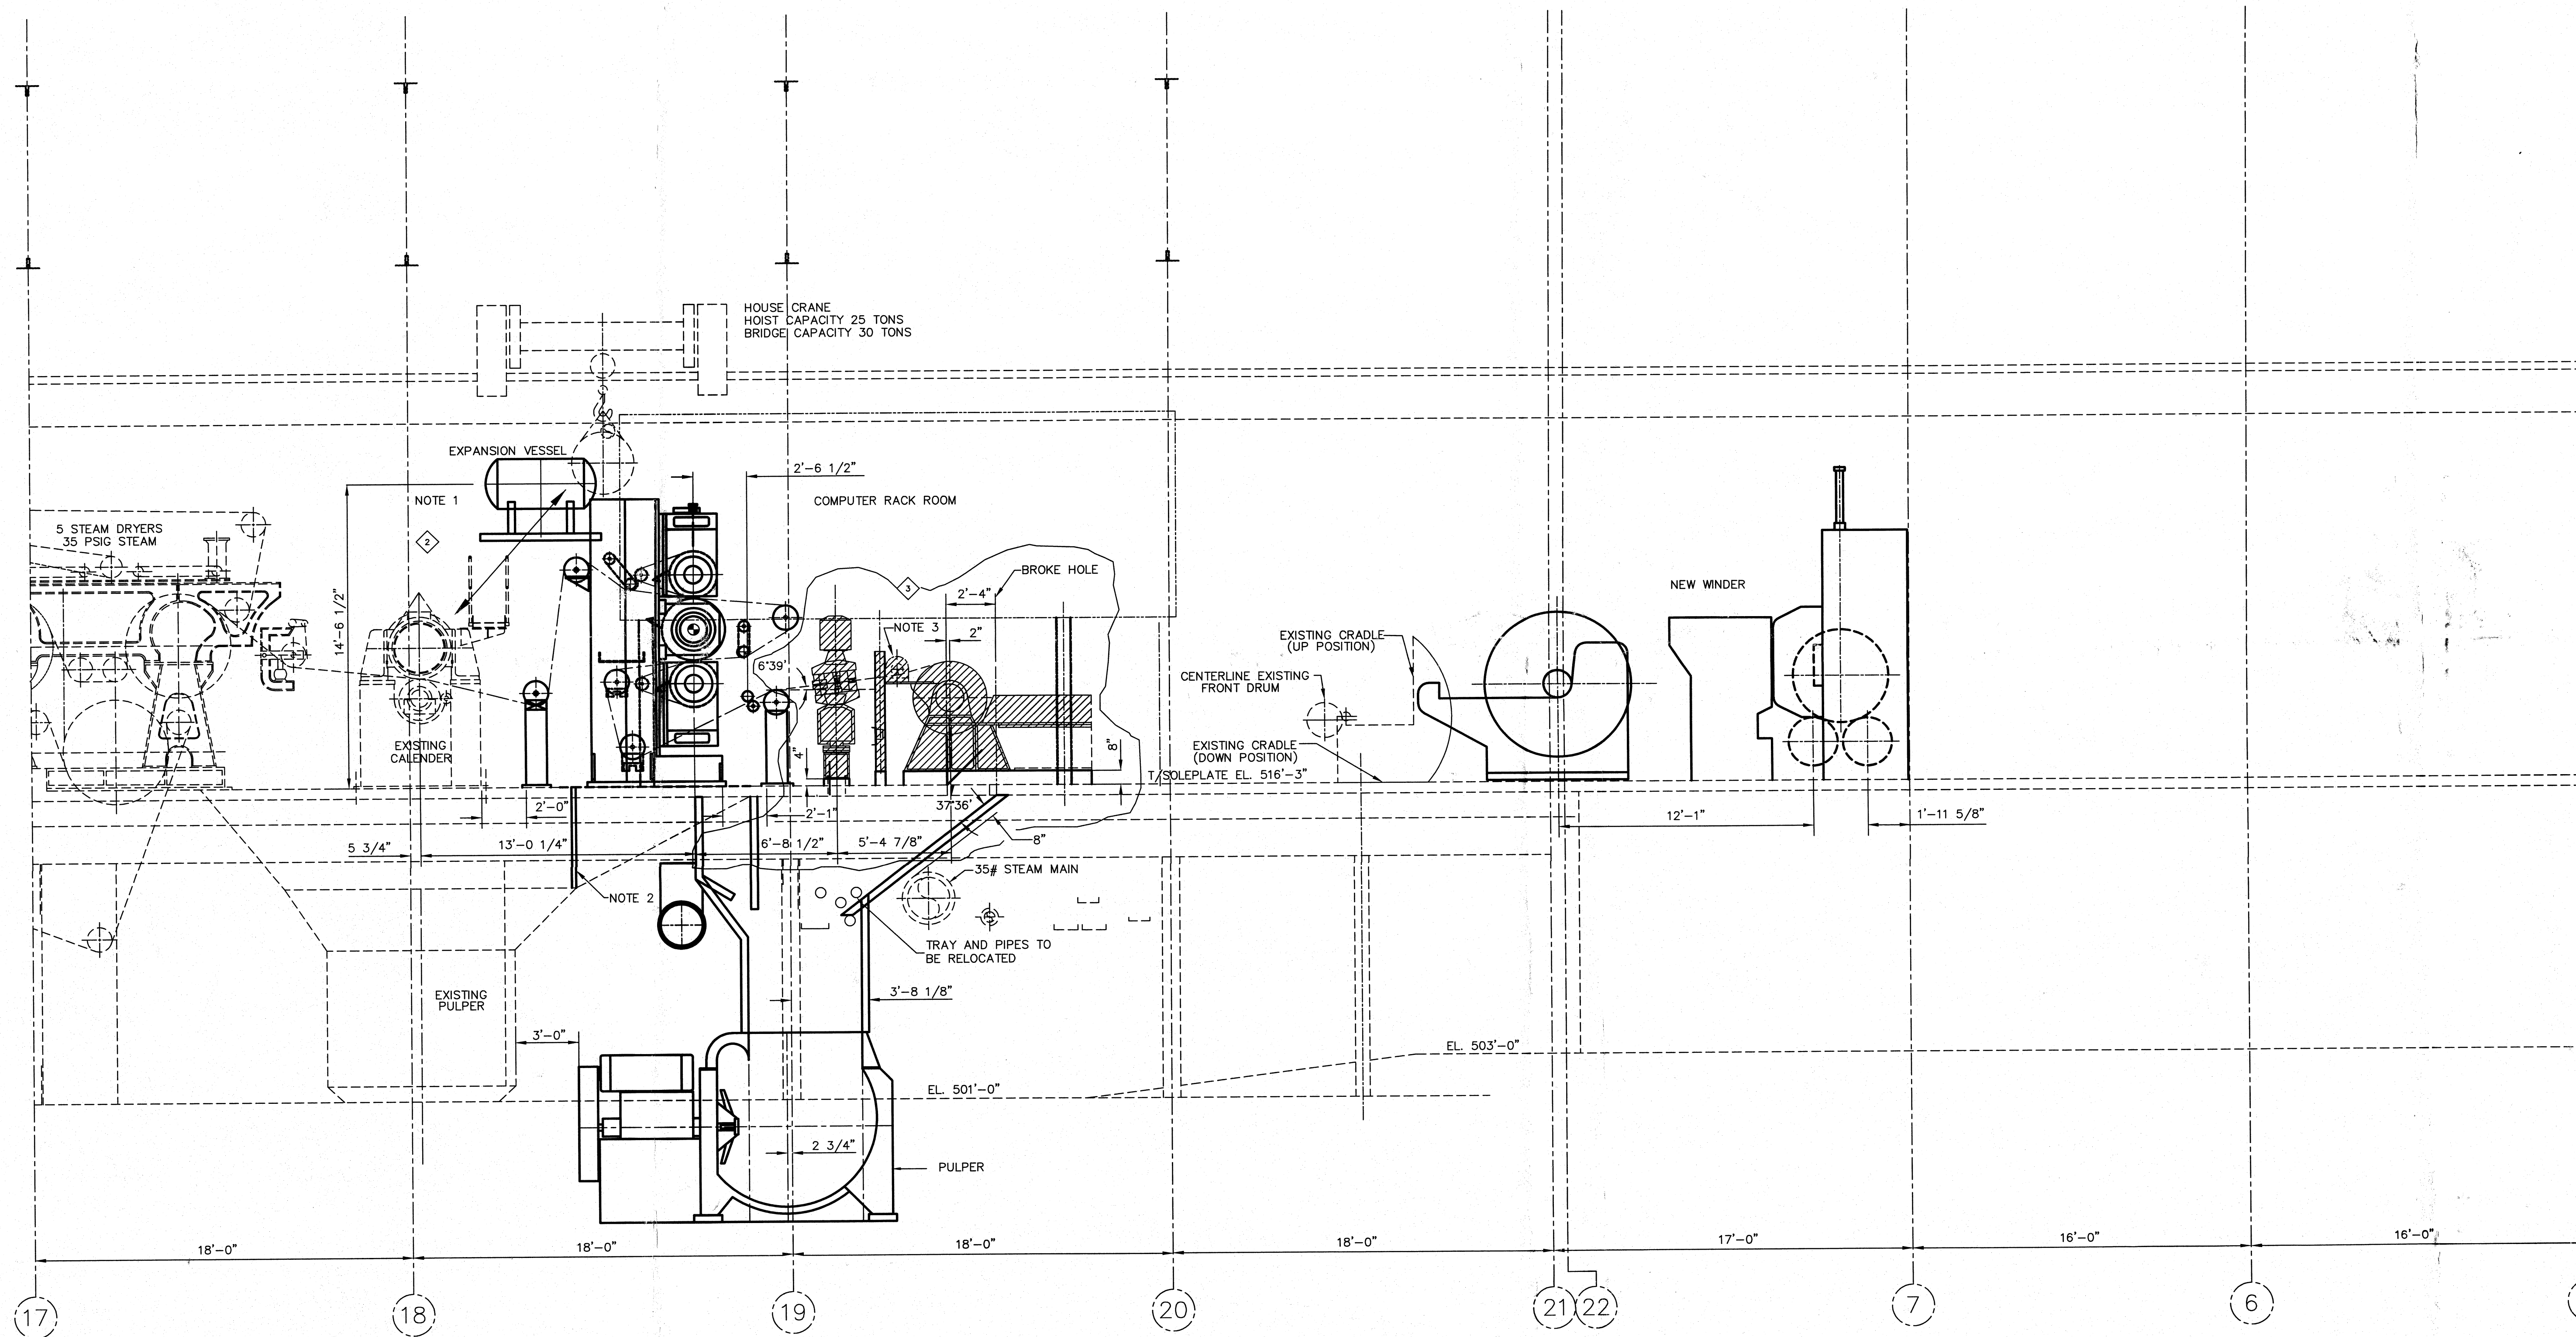

LONGITUDINAL SECTION
LOOKING EAST




3	B	3-15-95	REVISED LOCATION OF REEL & SCANNER	DBR
2	B	11-3-94	ADDED EXPANSION VESSEL AND NOTES	DBR
1	B	10-14-94	REVISED PULPER CHUTE	DBR
0	B	9-9-94	ISSUED FOR DESIGN	DBR
B	A	8-11-94	ISSUED FOR OWNER'S REVIEW AND COMMENTS	DBR
A	A	7-25-94	ISSUED FOR OWNER'S REVIEW AND COMMENTS	DBR
REV	DATE	CHANGE	BY	
	ISSUE CODE	C MAT'L T.O.	F CONST'N	
	A PRELIMINARY	D MAT'L PURC.	G	
	B DESIGN	E BIDS	H	

REVISION



fraser

FRASER PAPER LIMITED
MADAWASKA, MAINE

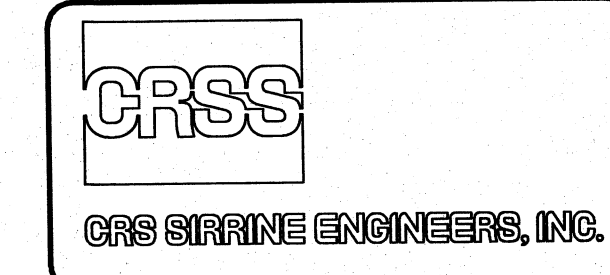

NO. 3 PAPER MACHINE
DRY END REBUILD
ELEVATION
COLUMN 17 - COLUMN 5

SEAL
 SIGNATURE _____
 DATE _____

DR: T. HAMMOND SCALE: GRAPHIC
 CHK: D. ROBBINS JOB NO. 33246
 DATE: 07-15-94 DWG. NO. REV.
 APPD: M-10-9711 3
 SIRRINE DRAWING NUMBER
 33246-80-G-9711