


FEB 27 REC'D

BURROWS PAPER CORPORATION DEINK PLANT

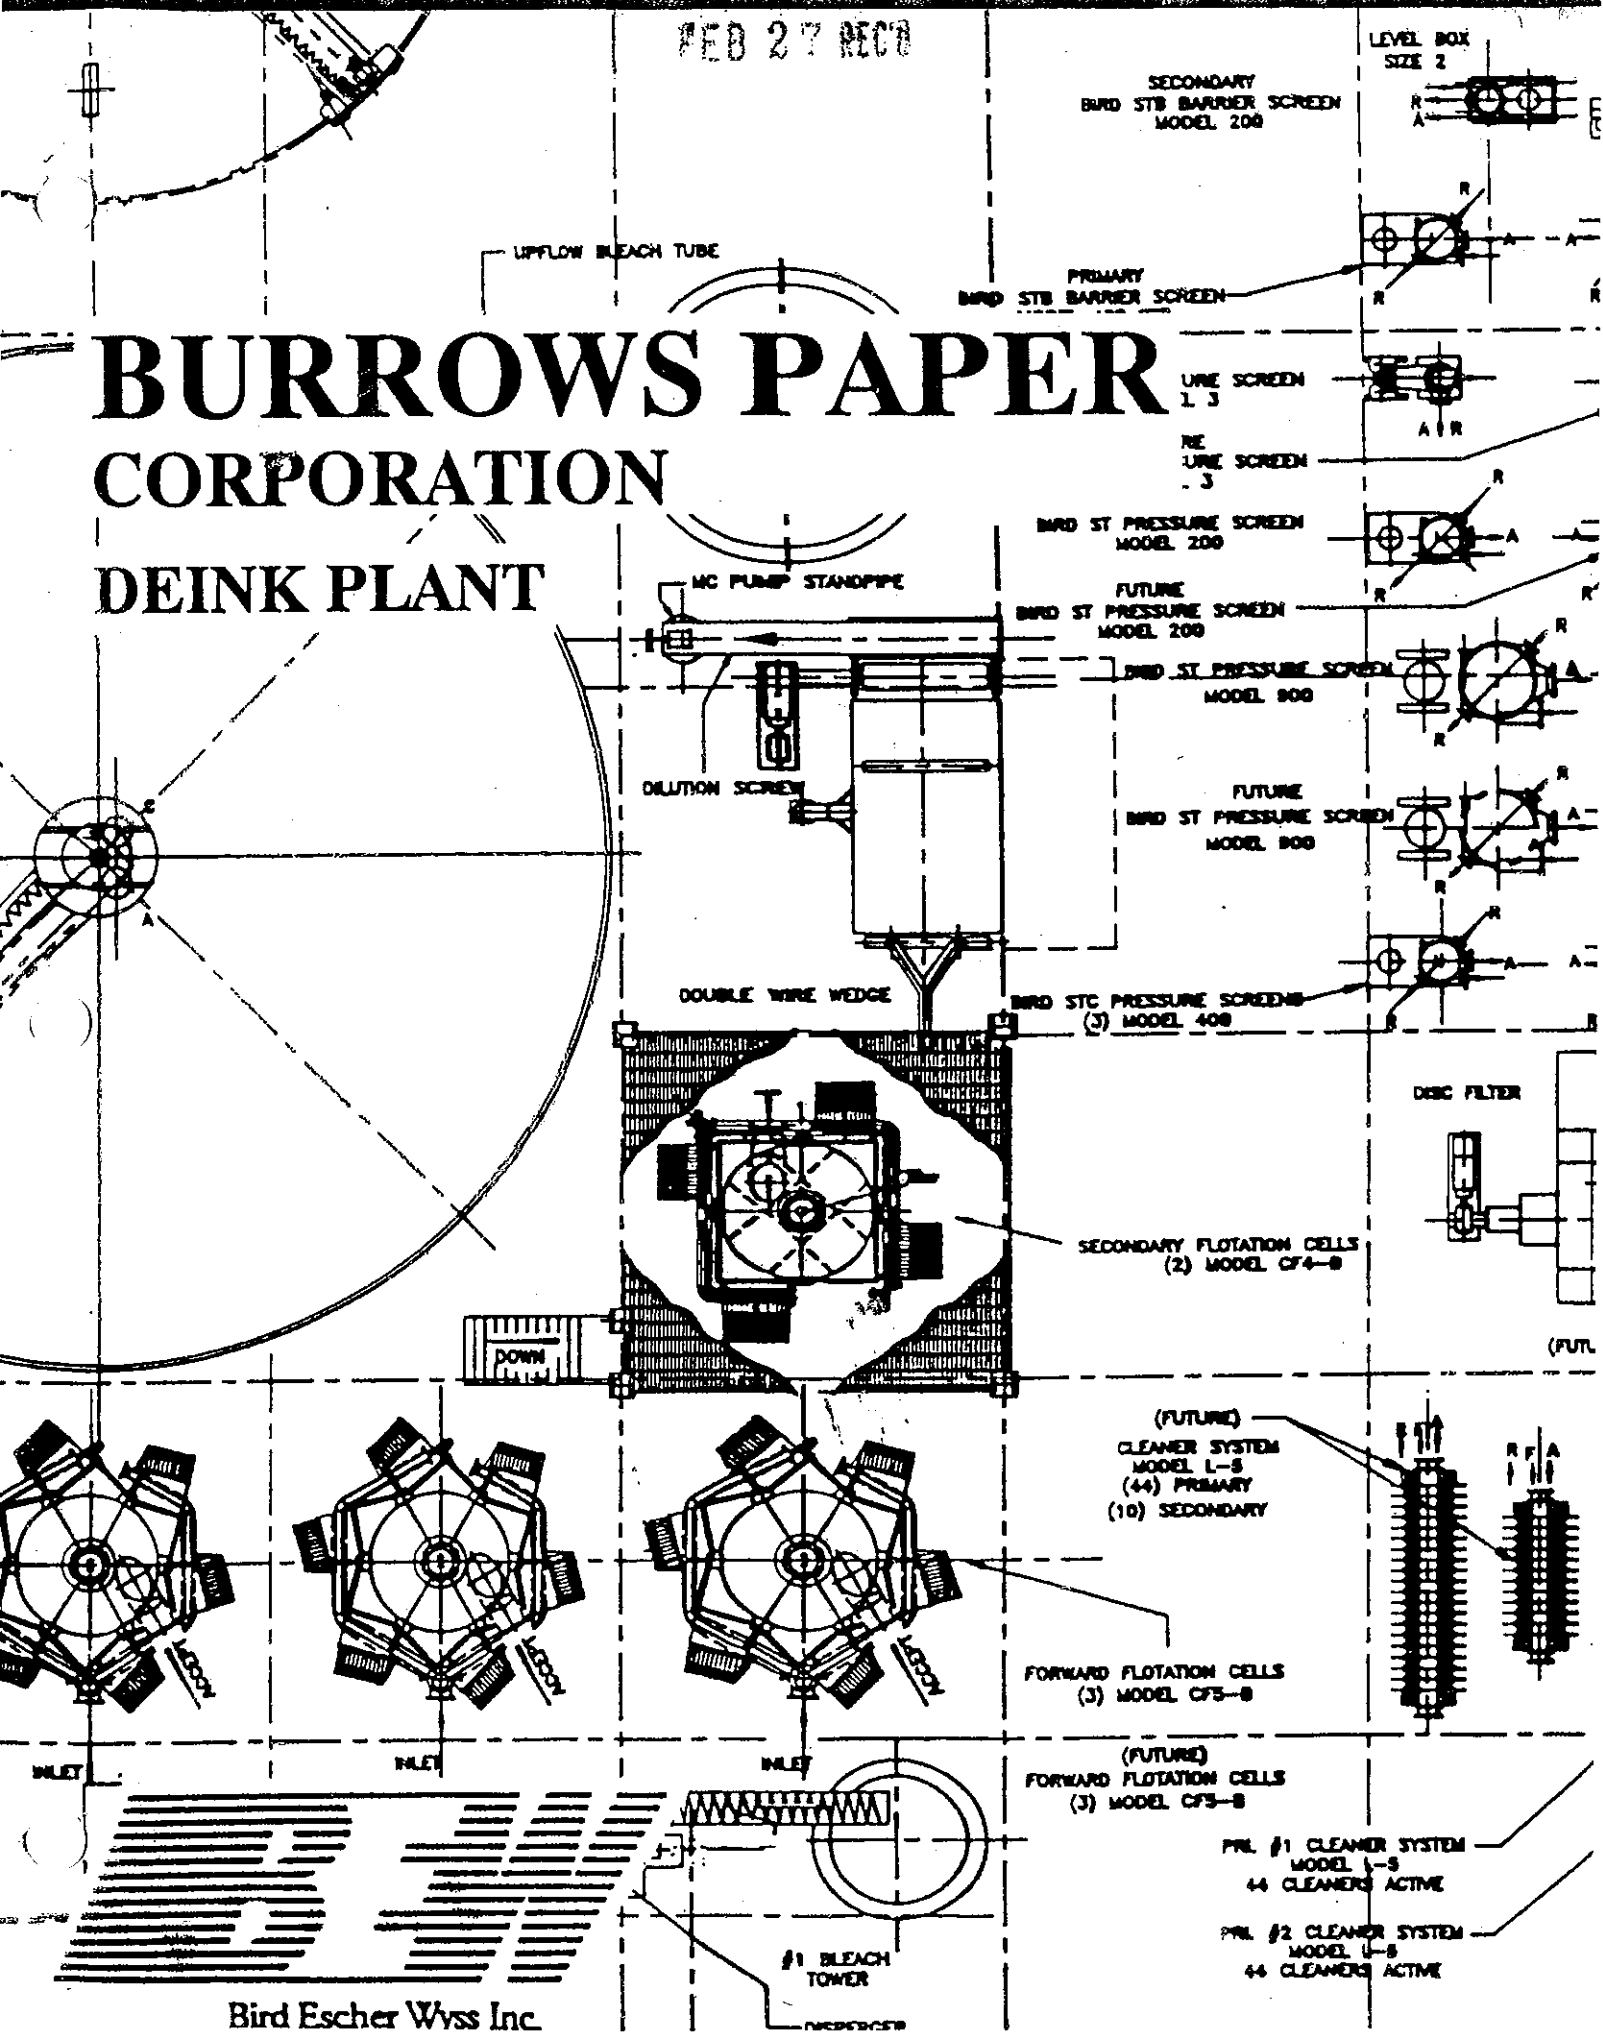

SECONDARY
BIRD STB BARRIER SCREEN
MODEL 200

LEVEL BOX
SIZE 2

UPFLOW BLEACH TUBE

PRIMARY
BIRD STB BARRIER SCREEN

LINE SCREEN
L-3

FINE
LINE SCREEN
-3

BIRD ST PRESSURE SCREEN
MODEL 200

FUTURE
BIRD ST PRESSURE SCREEN
MODEL 200

BIRD ST PRESSURE SCREEN
MODEL 900

FUTURE
BIRD ST PRESSURE SCREEN
MODEL 900

BIRD STC PRESSURE SCREENS
(3) MODEL 400

MC PUMP STANDPIPE

DILUTION SCREEN

DOUBLE WIRE WEDGE

SECONDARY FLOTATION CELLS
(2) MODEL CF4-B

DISC FILTER

(FUTURE)
CLEANER SYSTEM
MODEL L-8
(44) PRIMARY
(10) SECONDARY

FORWARD FLOTATION CELLS
(3) MODEL CFS-8

(FUTURE)
FORWARD FLOTATION CELLS
(3) MODEL CFS-8

PRL #1 CLEANER SYSTEM
MODEL L-8
44 CLEANERS ACTIVE


PRL #2 CLEANER SYSTEM
MODEL L-8
44 CLEANERS ACTIVE

DOWN
TANK

#1 BLEACH
TOWER



PROCESS DESCRIPTION

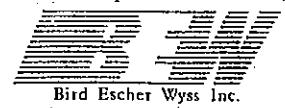

PROCESS DESCRIPTION

FEB 27 REC'D

1. GENERAL
2. PULPER GROUP
3. COARSE CLEANING AND SCREENING
4. FINE SCREENING
5. PREFLOTATION
6. CLEANING
7. 1ST WASHING (VARIO NO. 1)
8. DISPERGING AND BLEACHING
9. POSTFLOTATION
10. 2ND WASHING (VARIO NO. 2)
11. WET LAPPING
12. WATER SYSTEM
13. SLUDGE AND REJECT HANDLING